
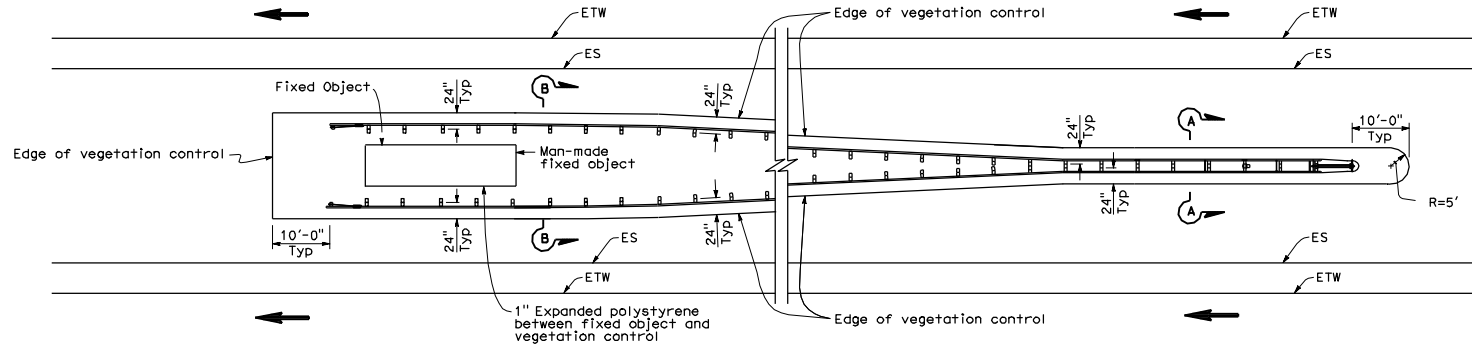
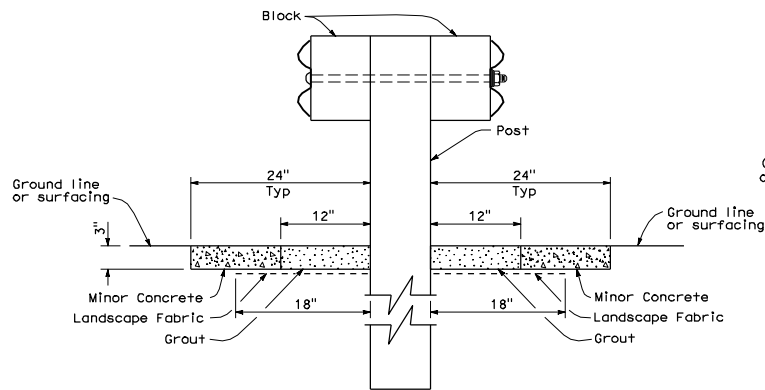


NOTES:


1. See New Standard Plan NSP A77C5 for additional vegetation control details.
2. Where dike is constructed under railing, construct vegetation control to back edge of dike. Where paved shoulder is constructed within 24" in front of the post, construct vegetation control to the edge of paved shoulder.
3. Direction of adjacent traffic indicated by .



PLAN
FIXED OBJECT(S) BETWEEN SEPARATE ROADBEDS
(ONE-WAY TRAFFIC)



SECTION A-A

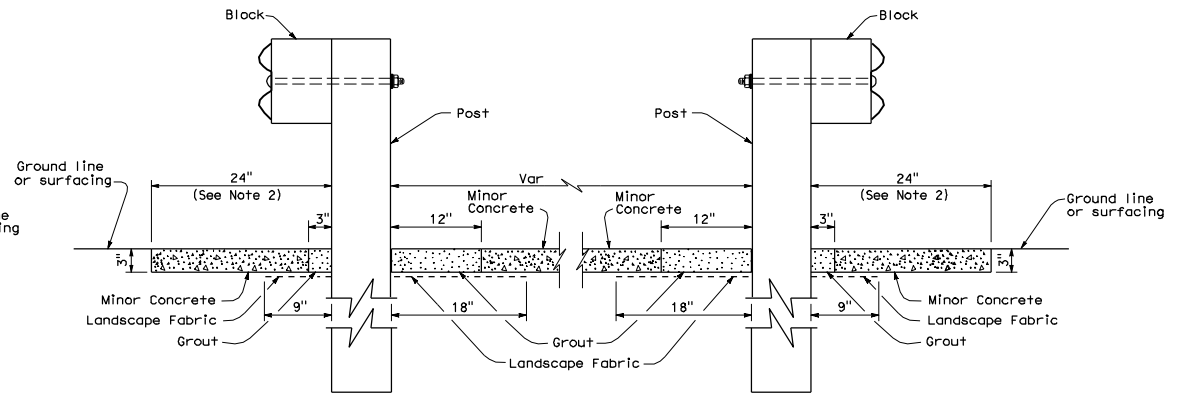

SECTION B-B

STATE OF CALIFORNIA DEPARTMENT OF TRANSPORTATION METAL BEAM GUARD RAILING TYPICAL VEGETATION CONTROL AT FIXED OBJECT

NO SCALE

NSP A77C10 DATED OCTOBER 20, 2006 SUPPLEMENTS THE STANDARD
PLANS BOOK DATED MAY 2006.

NEW STANDARD PLAN NSP A77C10

DIST	COUNTY	ROUTE	POST MILES TOTAL PROJECT	SHEET NO.	TOTAL SHEETS

Randall D. Hiatt
REGISTERED CIVIL ENGINEER

October 20, 2006
PLANS APPROVAL DATE

No. C50200
EXP. 6-30-07
CIVIL
STATE OF CALIFORNIA

To get to the Caltrans web site, go to <https://www.dot.ca.gov>

To accompany plans dated _____